

# PROJECT: FOOTINGS FOR ELSEWHERE PODS

## ADDRESS: TBD

### WB CIVIL STRUCTURAL ENGINEERS

ABN: 84119322438

**PRIYAN WIJEYERATNE, PE 2448**

6 TENDULKAR DRIVE,  
ROCKBANK 3335

MOBILE: 0401023328

EMAIL: priyan@wbcse.com.au



#### WARNING

ALL SERVICES SHOWN ON THESE DRAWINGS ARE APPROXIMATE ONLY AND EXACT LOCATION IS TO BE CONFIRMED ON SITE BY CONTRACTOR PRIOR TO COMMENCEMENT OF ANY WORKS.

**CLIENT:  
ELSEWHERE**

JOB NO: MD/EW/10M/2022

**WB CIVIL STRUCTURAL  
ENGINEERS**

ABN: 84119322436

OFFICE:  
NO: 6 TENDULKAR DRIVE, VIC 3335  
Mobile: 0401023328 / Ph: 03 9746 0089  
Email: priyan@wbcse.com.au

REGISTERED ENGINEER  
CONSUMER AFFAIRS VICTORIA

PRIYAN WIJEYERATNE  
PE 2448, F.I.E.(AUST), C.P.ENG.  
M.Eng(Struct), M.Tech.(Mgt.), BSc(Civil)

**PROJECT:  
POD FOOTINGS**

PROJECT ADDRESS:  
TBA

SHEET NO: 1/2

SCALE: NOT TO SCALE


DATE: 24/06/2022




REV.	REMARKS/COMMENTS	DATE	APRV.
	ISSUED FOR REVIEW ONLY	25/06/2022	PW




POD IMAGE - NTS

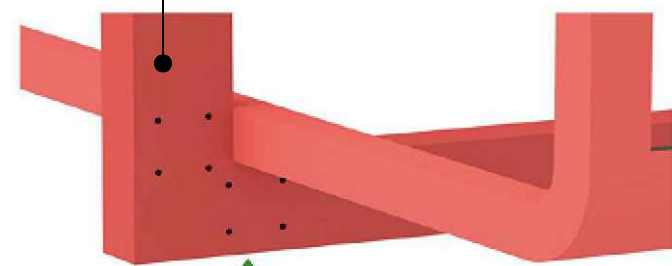

RIB & INTERNAL FRAME IMAGE - NTS

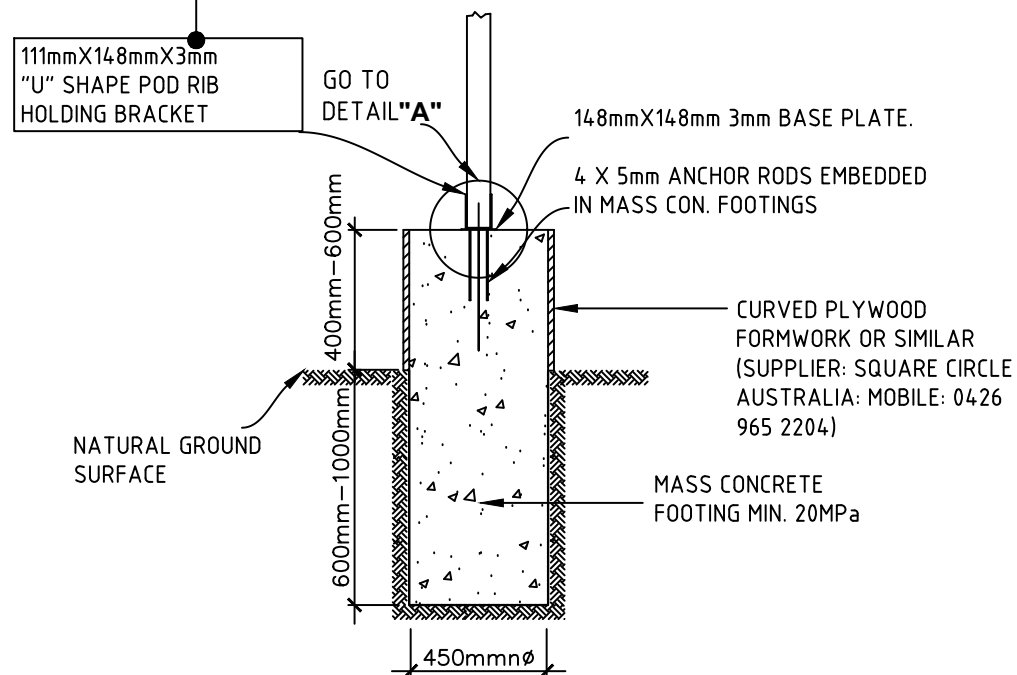


TYPICAL FOOTING DETAIL - NTS

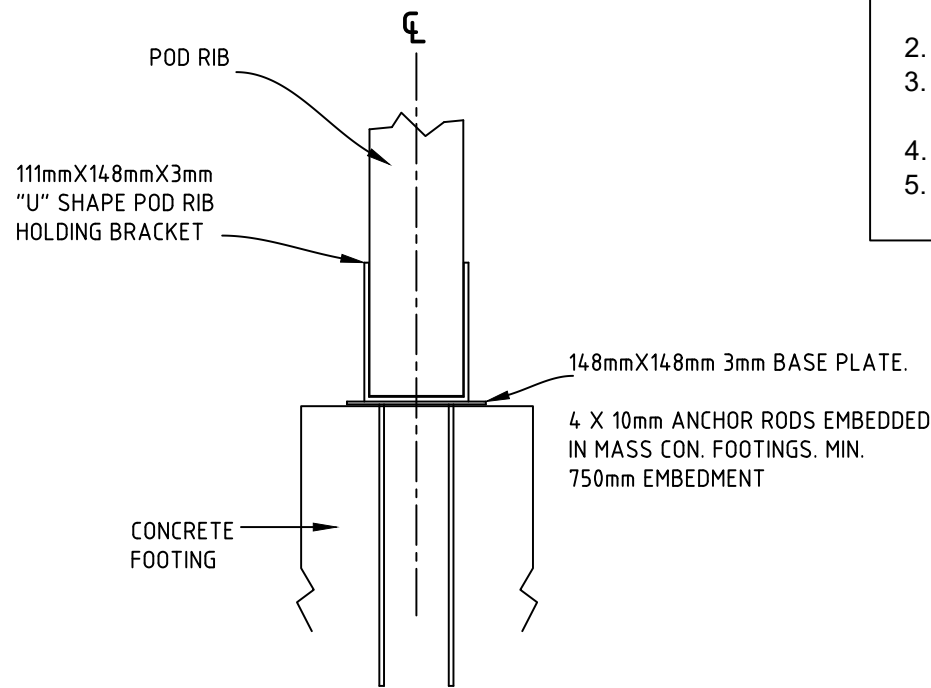


DETAIL "A" - NTS

**NOTES:**

1. BUILDER TO CHECK DIMENSIONS BEFORE SETTING OUT AGAINST ELSEWHERE BROCHURE (CURRENT VERSION).
2. FOOTINGS TOP F.S.L. TO BE EQUAL..
3. ELECTRICAL WIRING, PLUMBING, GLAZIUNG, WATER PROOFING TO RELEVANT AUSTRALIAN STANDARDS.
4. INSTALL A SMOKE ALARM AS PER NCC.
5. ENSURE TO SLOPE NATURAL GROUND AWAY FROM THE POD FOR SURFACE DRAINAGE

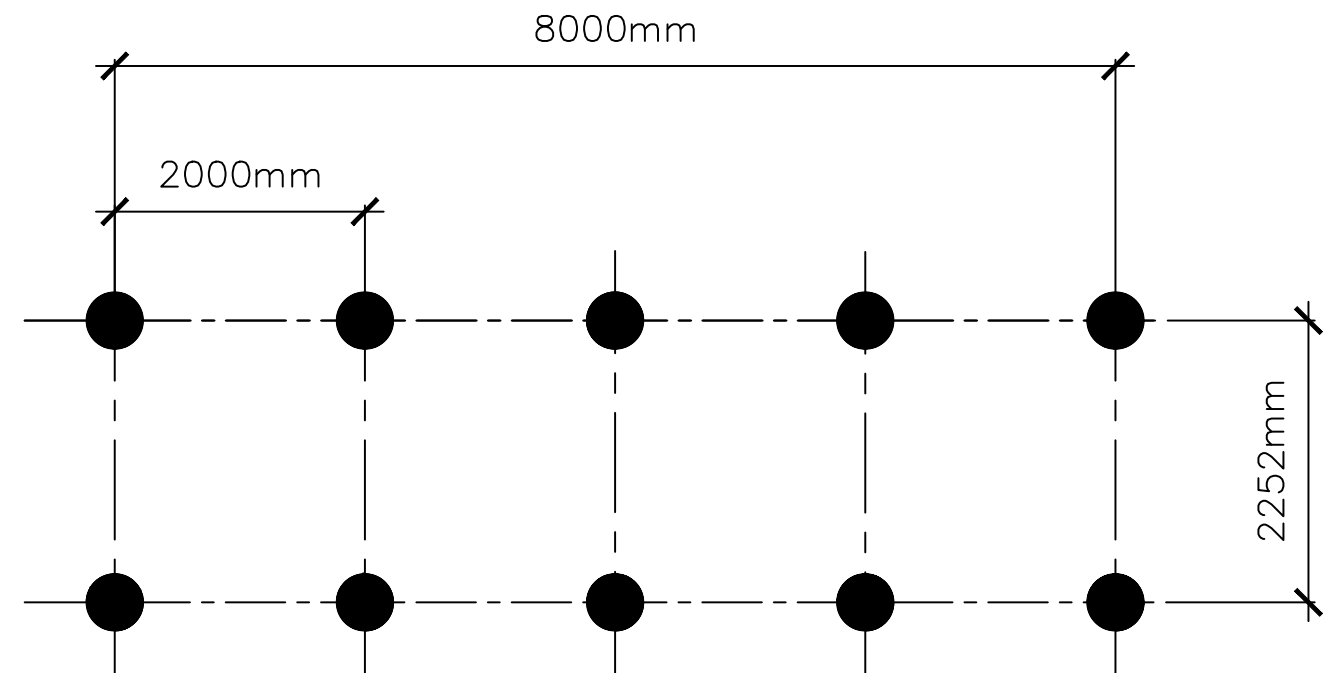

FOOTINGS LAYOUT - NTS

<p><b>CLIENT:</b> ELSEWHERE</p> <p style="text-align: center; border: 1px solid black; padding: 2px;"><b>JOB NO: MD/EW/10M/2022</b></p>	<p><b>WB CIVIL STRUCTURAL ENGINEERS</b> ABN: 84119322436</p> <p><small>OFFICE: NO: 6 TENDULKAR DRIVE, VIC 3335 Mobile: 0401023328 / Ph: 03 9746 0089 Email: priyan@wbcse.com.au</small></p>	<p><small>REGISTERED ENGINEER CONSUMER AFFAIRS VICTORIA</small></p> <p><b>PRIYAN WIJEYERATNE</b> PE 2448, F.I.E.(AUST), C.P.ENG. M.Eng(Struct), M.Tech.(Mgt.), BSc(Civil)</p>	<p><b>PROJECT:</b> POD FOOTINGS</p> <p><b>PROJECT ADDRESS:</b> TBA</p>	<p><b>SHEET NO: 2/2</b></p> <p><b>SCALE: NOT TO SCALE</b></p> <p><b>DATE: 24/06/2022</b></p>	
---	---	---	--	--	---